

Gemarkung Kablow

Gemarkung
Senzig Flur 4


Gemarkung Bindow Flur

Vergrößerung 2 1:1000

The diagram illustrates a floor plan with the following rooms and external areas:

- Flur 1** (Central room)
- Flur 2** (Top-left room)
- Flur 4** (Top-right room)
- Flur 5** (Bottom-right room)
- Flur 6** (Bottom-right room, separate from Flur 5)
- Bindow** (Bottom-left room)
- Käblow** (Top-left area)
- Friedersdorf** (Top-right area)
- Senzig** (Bottom-left area)

Arrows indicate the flow between rooms and the connection to the external areas.

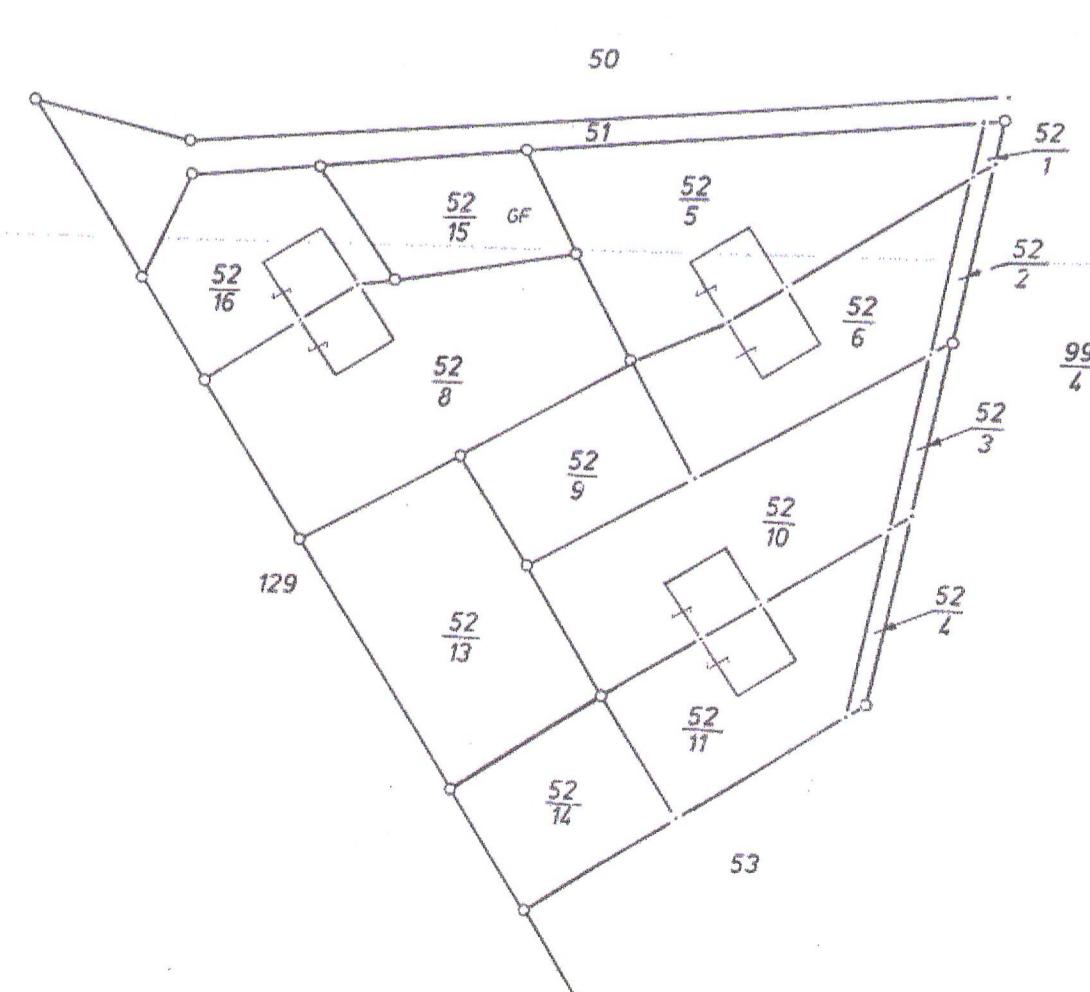

Gemarkung Friedersdorf

Flur 4

Flur 5

Anschluß - Vergrößerung Nr.1

Gemarkung Friedersdorf

Flur 5

Flur 6

Flur 6

e Übereinstimmung der
Autokopie mit der Urschrift
wird hiermit beglaubigt.
Berlin,
28. April 2020

Auftrag

Spanisch-Rätsel

MINISTERIUM FÜR LANDWIRTSCHAFT,
LÄNDLICHE ENTWICKLUNG UND
LÄNDLICHE MEDIEN
13
LAND BRANDENBURG

REFERENCES

Flurkarte zur Verordnung über das Naturschutzgebiet

"Kabyer Torfgraben"

Landkreis Dahme-Spreewald

Maßstab: 1: 3000

Legende:  Grenze des NSG (rot)

Ministerium für Umwelt, Naturschutz

1. Platzec Potsdam, den

i. A. Endring 21.03.98
Landkreis Dahme-Spreewald
Der Landrat